


A

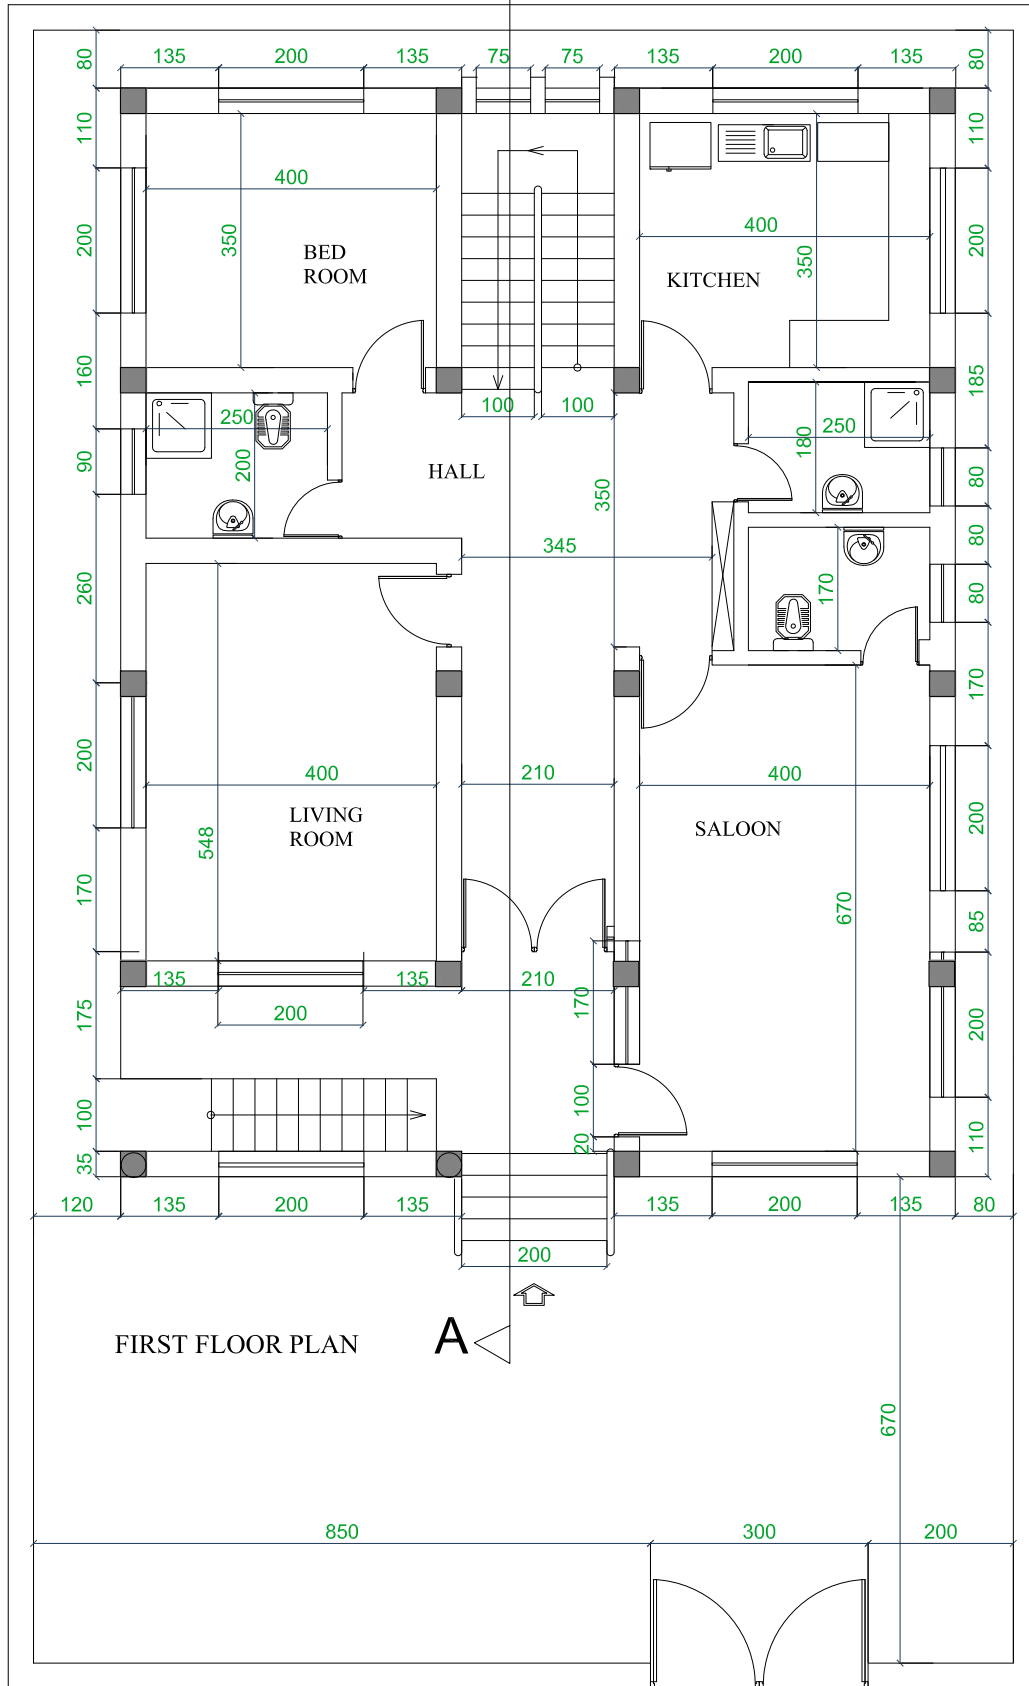

DESIGNED BY : ARCH-TECH Design & Construction Company
 DESIGNER : Mukhtar Ahmad Nawrozi